

CLIENT: BUILDER BOB
 AUTHORIZED SITE LOCATION
 ANYTOWN, USA

CLIENT: BUILDER BOB
 AUTHORIZED SITE LOCATION
 ANYTOWN, USA

CLIENT: BUILDER BOB
 AUTHORIZED SITE LOCATION
 ANYTOWN, USA

CLIENT: BUILDER BOB
 AUTHORIZED SITE LOCATION
 ANYTOWN, USA

CORNERSTONE
 DESIGNS
 1-888-884-9488


CORNERSTONE
 DESIGNS
 1-888-884-9488

CORNERSTONE
 DESIGNS
 1-888-884-9488

CORNERSTONE
 DESIGNS
 1-888-884-9488

NOT FOR
 CONSTRUCTION

NOT FOR
 CONSTRUCTION

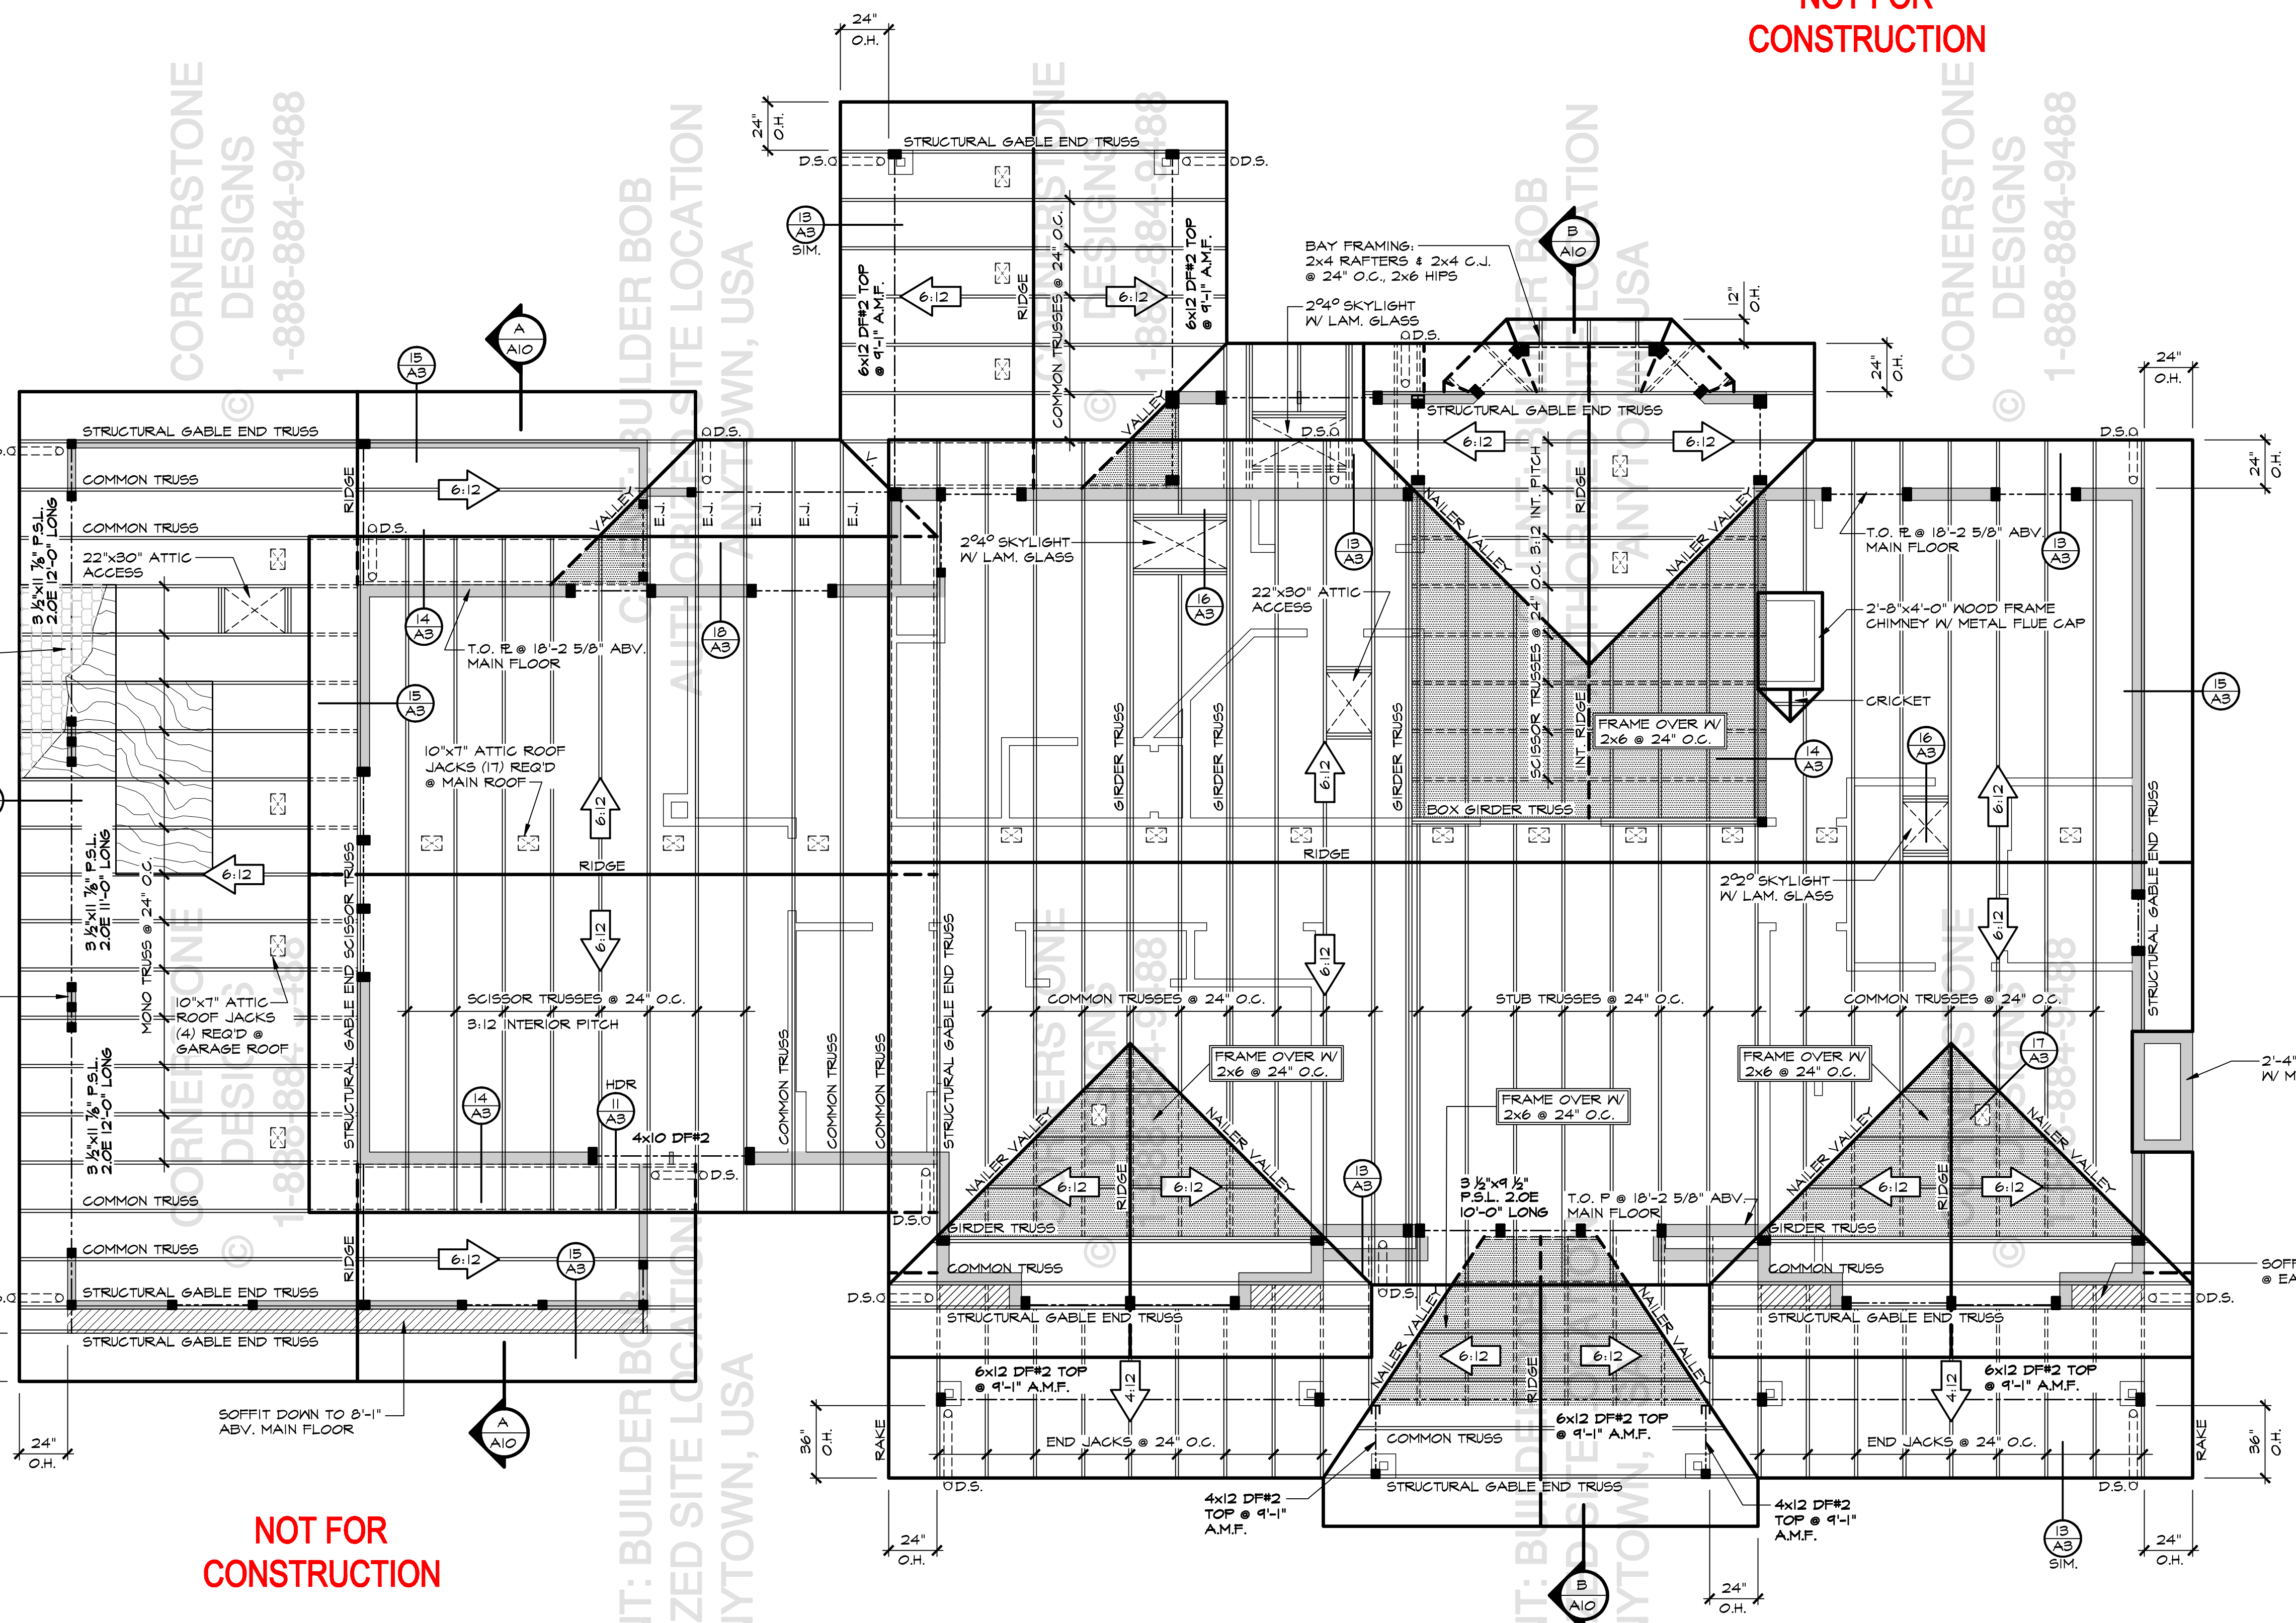

ROOF FRAMING PLAN

SCALE: 1/4" = 1'-0"

ROOF FRAMING NOTES:


- CONTRACTOR SHALL VERIFY ALL NOTES, DIMENSIONS & CONDITIONS PRIOR TO CONSTRUCTION.
- ALL BEAMS & HEADERS TO BE 4x10 DF#2 @ 2x4 WALLS & EXTERIOR WALLS U.N.O. ALL INTERIOR BEAMS/HEADERS TO BE 4x10 DF#2 @ 2x4 WALLS & 6x10 DF#2 @ 2x6 WALLS U.N.O.
- PROVIDE VENTED BLOCKING OVER SUPPORTS.
- BEARING WALLS ARE SHADED.
- WINDOW HEADERS @ 7'-8" ABOVE FINISHED FLOOR @ MAIN FLOOR U.N.O. WINDOW HEADERS @ 6'-8" ABOVE FINISHED FLOOR @ UPPER FLOOR U.N.O.
- ALL TRUSSES:
 - SHALL CARRY MANUFACTURER'S STAMP.
 - SHALL BE INSTALLED & BRACED TO MANUFACTURER'S SPECIFICATIONS.
 - SHALL HAVE DESIGN DETAILS & DRAWINGS ON SITE FOR FRAMING INSPECTION.
 - SHALL NOT BE FIELD ALTERED WITHOUT PRIOR BUILDING DEPARTMENT APPROVAL OF ENGINEER'S CALCULATIONS.
 - TRUSS HANGERS SHALL BE SPECIFIED BY THE TRUSS ENGINEER.
- INDICATES POINT LOAD SUPPORTED BY (2) STUDS, U.N.O.
- INSTALL SHEAR WALLS &/OR BLOCKING IN ROOF STRUCTURE BEFORE INSTALLING FINISH ROOFING.
- SEE SHEET A1 FOR ADDITIONAL NOTES.
- SEE SHEET A2 FOR ROOF VENTILATION CALCULATIONS(S).



BEAM SCHEDULE	
PLAN VIEW	DESCRIPTION
---	DROPPED BEAM DESIGNATED ON FLOOR PLANS.
---	DROPPED BEAM DESIGNATED ON FRAMING PLANS.
▨	FLUSH AND TOP FLUSH BEAM DESIGNATED ON FRAMING PLANS.
▨	UPSET BEAM DESIGNATED ON FRAMING PLANS.

PAYMENT OF USE FEE IS DUE TO CORNERSTONE DESIGNS, LLC. PRIOR TO CONSTRUCTION FOR EACH PLAN. THESE PLANS ARE COPYRIGHTED IN ACCORDANCE WITH FEDERAL LAW. ANY REPRODUCTION OF THESE PLANS OR PORTIONS OF THESE PLANS BY ANY MEANS WITHOUT THE WRITTEN PERMISSION OF CORNERSTONE DESIGNS, LLC IS PROHIBITED. THESE DRAWINGS AND PLANS SET SERVICE ARE, AND SHALL REMAIN, THE PROPERTY OF CORNERSTONE DESIGNS, LLC.

18915-1424th AVENUE NE SUITE 100
 WOODINVILLE, WA 98072
 TROY CLYMER
 T: (425) 447-4888
 F: (425) 447-4885
 WWW.CORNERSTONEDESIGNS.COM

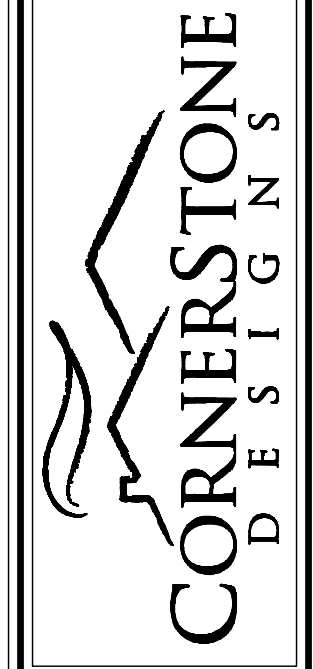

BUILDER BOB
 PLAN M3920B35-0-CSD

DESIGNED BY: TC
 DATE: 1/16/16
 DRAWN BY: TJC
 DATE: 4/20/16
 PROJECT MANAGER: TROY CLYMER
 REVISED BY: JRA
 DATE: 8/18/11

A7
 A10
 CORNERSTONE DESIGNS
 JOB NUMBER:
 COXXXX