


**NOT FOR
CONSTRUCTION**

FRONT ELEVATION

SCALE: 1/4" = 1'-0"

ELEVATION NOTES:

1. VERIFY SHEAR WALL NAILING & HOLD-DOWNS PER PLAN PRIOR TO INSTALLING SIDING.
2. MASONRY & WOOD FRAME CHIMNEYS ARE TO BE CONSTRUCTED PER I.R.C. CHAPTER 10.
3. CAULK ALL EXTERIOR JOINTS & PENETRATIONS.
4. PROVIDE APPROVED CORROSION RESISTANT FLASHING AT EXTERIOR WALL ENVELOPE PER I.R.C. R403.6
5. PROVIDE FLASHING AT ROOF PENETRATIONS PER I.R.C. R403.2 & R403.2.1
6. PROVIDE WEATHER STRIPPING AT ALL EXTERIOR & GARAGE-INTERIOR DOORS.
7. PROVIDE CONTINUOUS GUTTERS & DOWNSPOUTS @ ALL EAVES, TYP.
8. ADDRESS OR HOUSE NUMBER TO BE POSTED AND PLAINLY VISIBLE FROM THE STREET FRONTAGE. NUMBERS TO BE MIN. 4" HIGH WITH 1/2" WIDE STROKE & CONTRASTING BACKGROUND.
9. PROVIDE STAIRWAY ILLUMINATION PER I.R.C. R303.6
10. SEE COVERSHEET FOR ADDITIONAL NOTES.

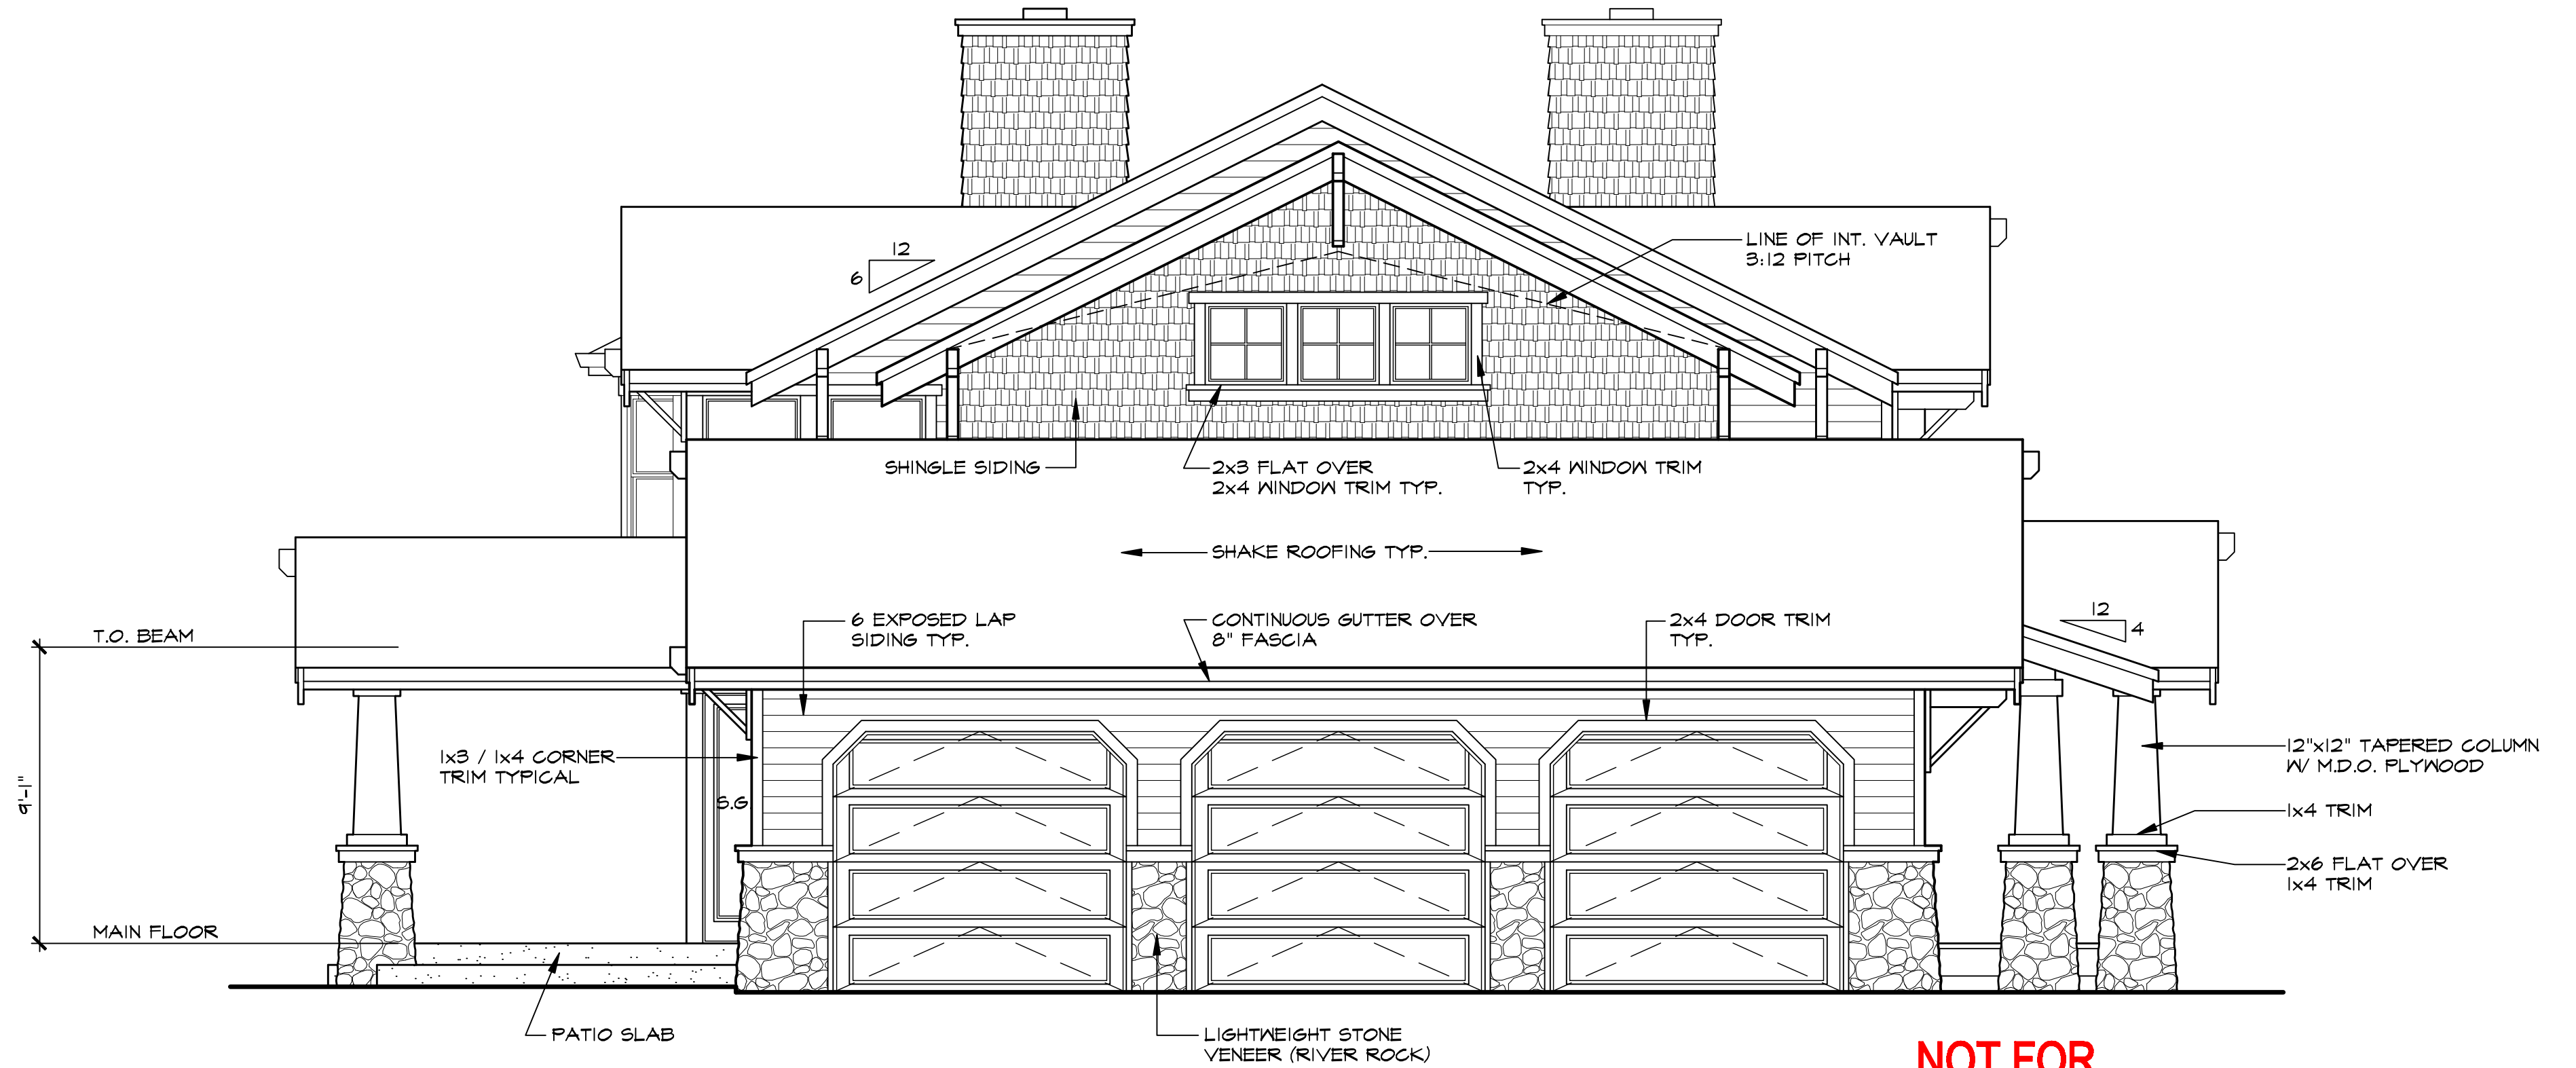

**NOT FOR
CONSTRUCTION**

LEFT ELEVATION

SCALE: 1/4" = 1'-0"

PAYMENT OF USE FEE IS DUE TO CORNERSTONE DESIGNS, LLC. PRIOR TO CONSTRUCTION FOR EACH PLAN. THESE PLANS ARE COPYRIGHTED IN ACCORDANCE WITH FEDERAL AND STATE LAWS. ANY REPRODUCTION OR TRANSMISSION OF THESE PLANS WITHOUT THE WRITTEN PERMISSION OF CORNERSTONE DESIGNS, LLC IS PROHIBITED. THESE DRAWINGS AND PLANS SET SERVICE ARE, AND SHALL REMAIN, THE PROPERTY OF CORNERSTONE DESIGNS, LLC.

18915-142nd AVENUE NE SUITE 100
WOODINVILLE, WA 98072
TEL: (425) 487-4888
FAX: (425) 487-4885
WWW.CORNERSTONEDESIGNS.COM

CORNERSTONE
DESIGNS

BUILDER BOB
PLAN M3920B35-0-CSD

DESIGNED BY: TC DATE: 1/11/06
DRAWN BY: SMD DATE: 4/20/06

PROJECT MANAGER: TROY CLYMER DATE: 8/18/11
REVISED BY: JRA

A8
A10

CORNERSTONE DESIGNS
JOB NUMBER:
COXXXX