

CLIENT: BUILDER BOB
AUTHORIZED SITE LOCATION
ANYTOWN, USA

CLIENT: BUILDER BOB
AUTHORIZED SITE LOCATION
ANYTOWN, USA

CORNERSTONE
DESIGNS
1-888-884-9488

CORNERSTONE
DESIGNS
1-888-884-9488

CORNERSTONE
DESIGNS
1-888-884-9488

NOT FOR
CONSTRUCTION

CLIENT: BUILDER BOB
AUTHORIZED SITE LOCATION
ANYTOWN, USA

CLIENT: BUILDER BOB
AUTHORIZED SITE LOCATION
ANYTOWN, USA


CORNERSTONE
DESIGNS
1-888-884-9488

CORNERSTONE
DESIGNS
1-888-884-9488

CORNERSTONE
DESIGNS
1-888-884-9488

BUILDING SECTION 'A'


SCALE: 1/4" = 1'-0"

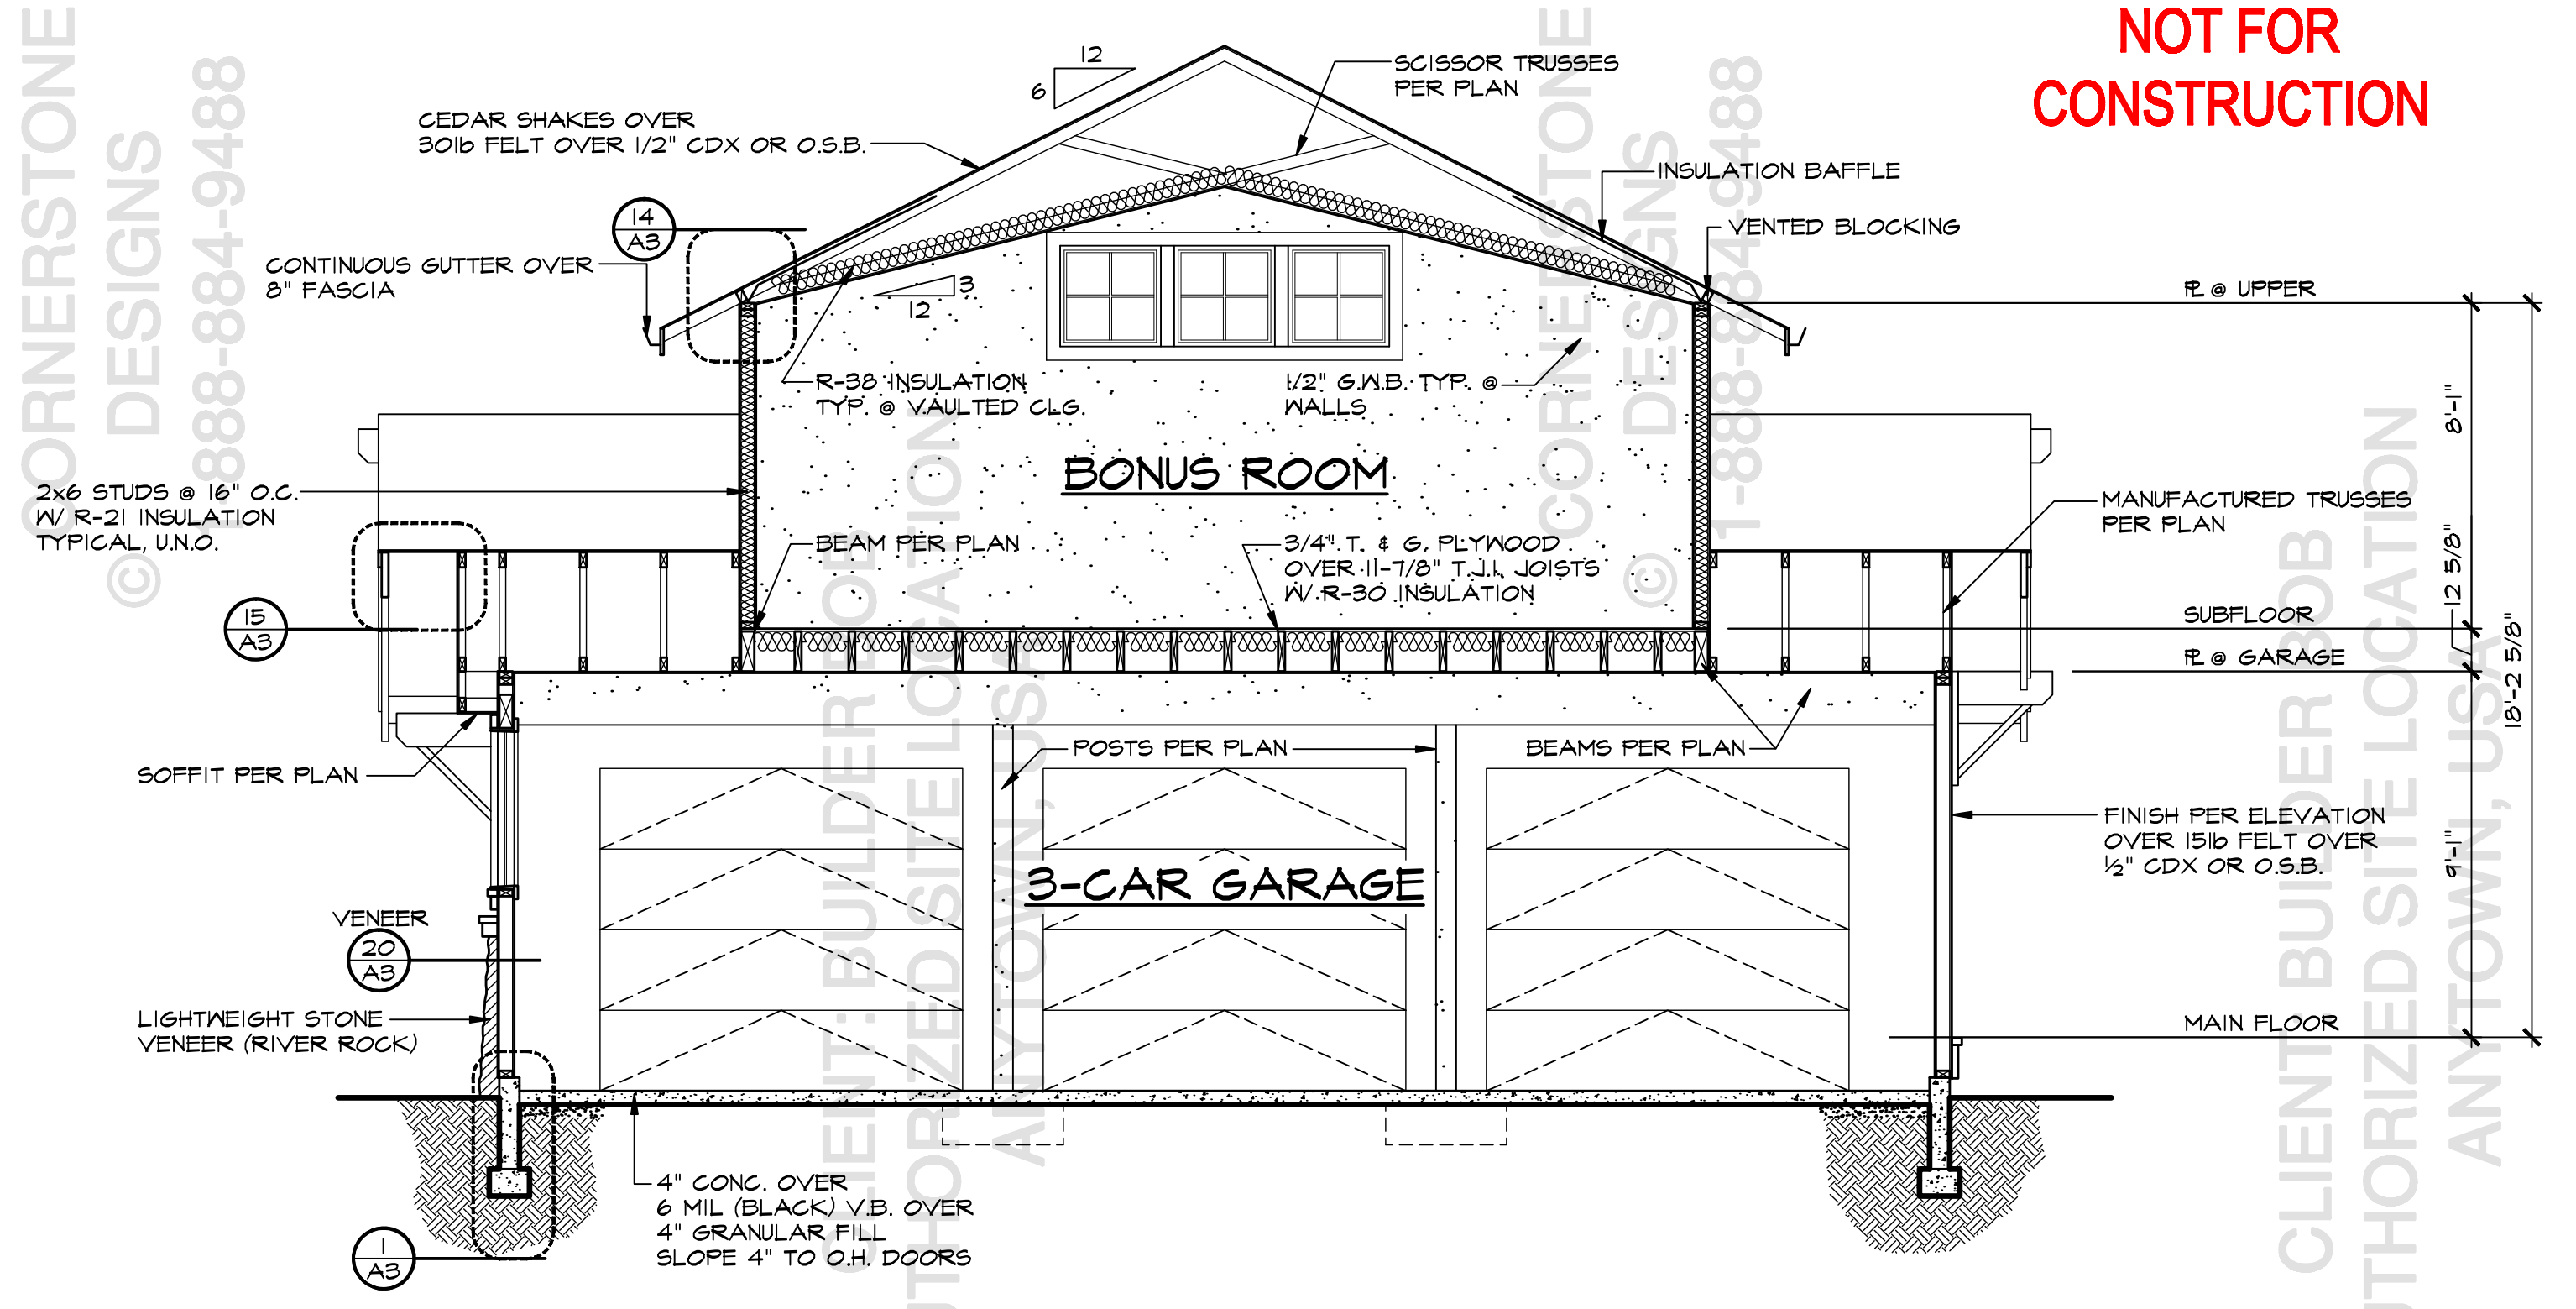

NOT FOR
CONSTRUCTION

BUILDING SECTION 'B'

SCALE: 1/4" = 1'-0"

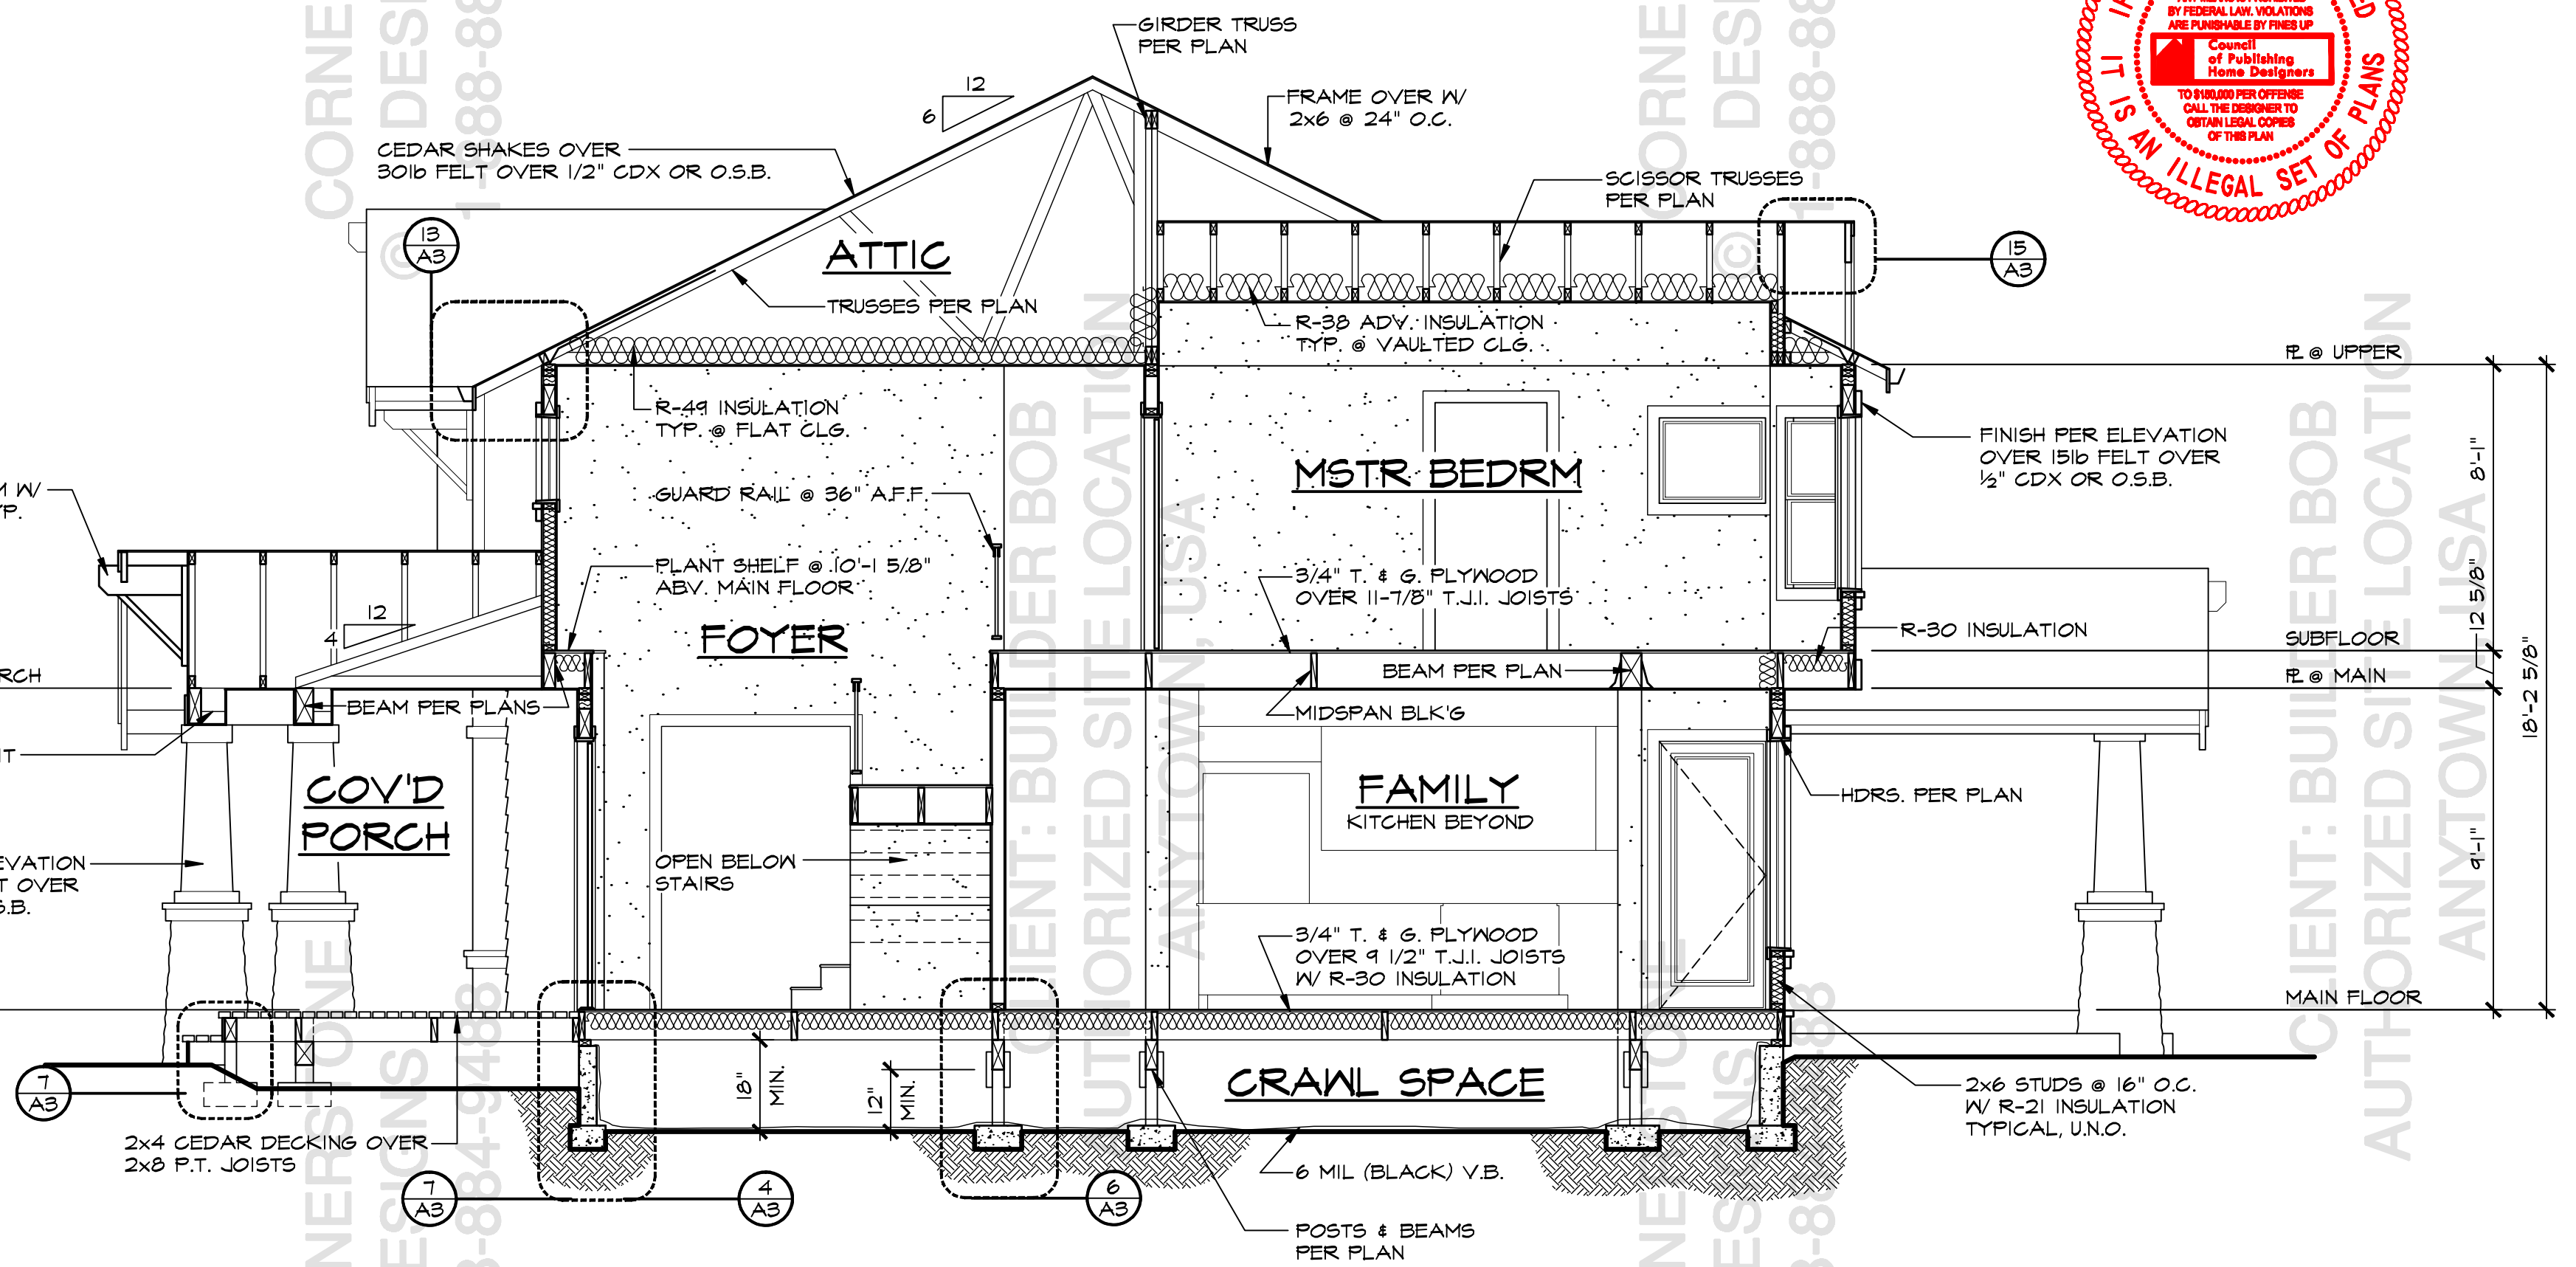

IT IS AN ILLEGAL SET OF PLANS
IF THIS STAMP IS NOT RED
REPRODUCTION OF THESE PLANS BY ANY MEANS IS PROHIBITED BY FEDERAL LAW. VIOLATORS ARE REMEDYABLE BY FINES UP TO \$10,000 PER OFFENSE.
CALL THE DESIGNER TO OBTAIN LEGAL COPIES OF THIS PLAN.

PAYMENT OF USE FEE IS DUE TO CORNERSTONE DESIGNS, LLC, PRIOR TO CONSTRUCTION FOR EACH PLAN. THESE PLANS ARE COPYRIGHTED IN ACCORDANCE WITH FEDERAL LAW. REPRODUCTION OF ANY PART OF THESE PLANS OR ANY PORTION THEREOF WITHOUT WRITTEN PERMISSION FROM CORNERSTONE DESIGNS, LLC IS PROHIBITED. THESE DRAWINGS AND PLANS SET SERVICE ARE, AND SHALL REMAIN, THE PROPERTY OF CORNERSTONE DESIGNS, LLC.

18915-142nd AVENUE NE SUITE 100
WOODINVILLE, WA 98072
TEL: (425) 487-9488
FAX: (425) 487-9485
WWW.CORNERSTONEDESIGNS.COM

CORNERSTONE
DESIGNS

BUILDER BOB
PLAN M3920B35-0-CSD

DESIGNED BY: TC DATE: 1/16/11
DRAWN BY: TROY CLYMER DATE: 4/20/11
REVISOR: JRA

A10
A10

CORNERSTONE DESIGNS
JOB NUMBER:
COXXXX